


 **CONCEPTUAL EAST ELEVATION**  
SCALE: 1/16" = 1'-0"

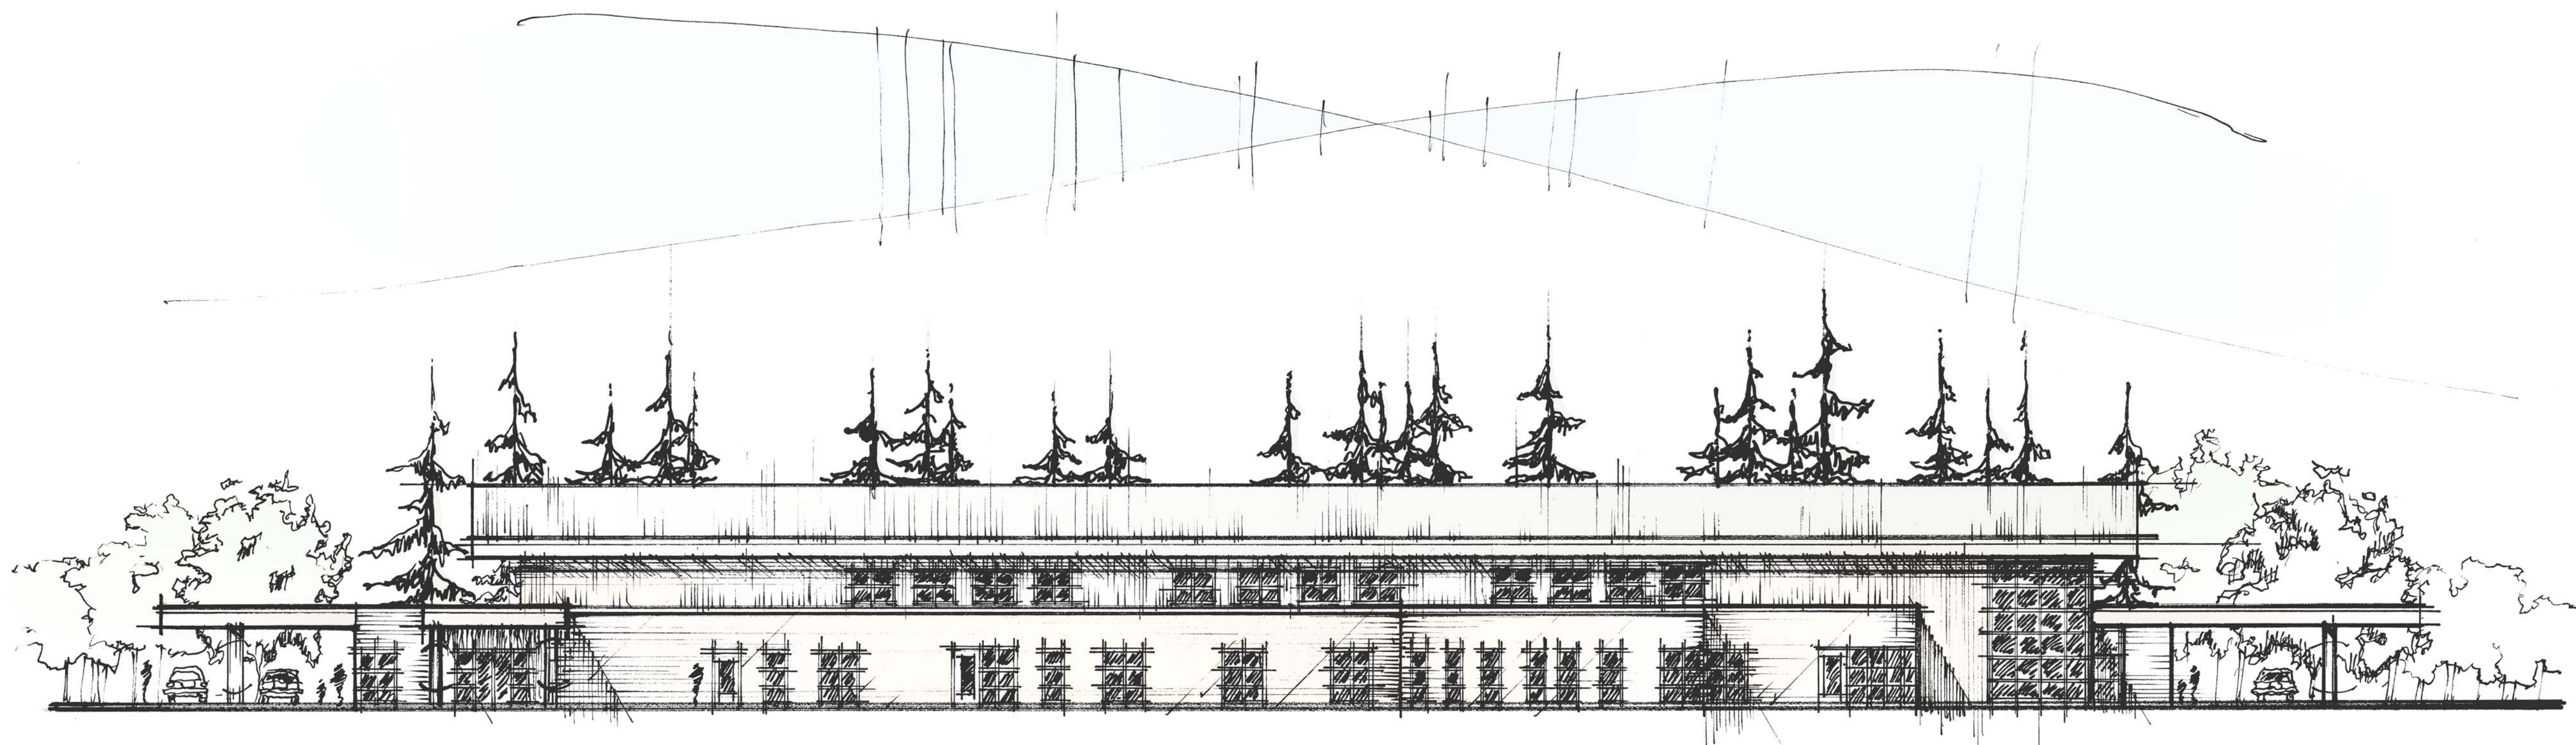

 **CONCEPTUAL SOUTH ELEVATION**  
SCALE: 1/16" = 1'-0"